


ALLEY THEATRE
HUBBARD THEATRE
 JAMES BLACK, INTERIM ARTISTIC DIRECTOR
 DEAN GLADDEN, MANAGING DIRECTOR


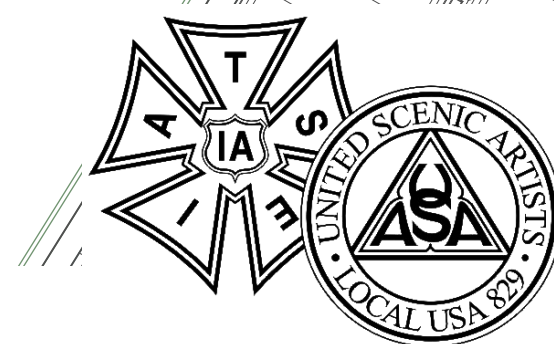


DIRECTED BY..... JAMES BLACK
 SCENERY BY..... LINDA BUCHANNAN
 COSTUMES BY..... TRICIA BARSAMIAN
 LIGHTING BY..... MICHAEL LINCOLN
 ASST. LIGHTING..... BENTLEY HEYDT
 LIGHTING SUPERVISOR..... ANDREW WANCE
 MASTER ELECTRICIAN..... JOE ENGLER

DISCLAIMER:
 THIS DRAWING REPRESENTS VISUAL CONCEPTS AND CONSTRUCTION SUGGESTIONS ONLY. IT DOES NOT REPLACE THE KNOWLEDGE AND ADVICE OF A LICENSED STRUCTURAL ENGINEER. THE DESIGNER IS UNQUALIFIED TO DETERMINE THE STRUCTURAL APPROPRIATENESS OF THIS DESIGN AND WILL NOT ASSUME RESPONSIBILITY FOR IMPROPER ENGINEERING OR USE.

NOTES:

- SPACING 1'-6" UNLESS NOTED, TIC MARKS DENOTE 1'-6" SPACING.
- 2-FER WITHIN CHANNELS.
- PLEASE PROVIDE SPARE CIRCUITS ON ALL POSITIONS.
- PLEASE HAVE ALL COLOR, TEMPLATES, AND ACCESSORIES INSTALLED PRIOR TO THE START OF FOCUS.
- PLEASE HAVE SPARE R119 AND R132 ON HAND.
- PLEASE HAVE BLACKWRAP AND BLACKTAK ON HAND.
- PLEASE HAVE EXTRA BARN DOORS AND TOP HATS ON HAND.
- REFER TO LIGHTWRIGHT FOR ALL ACCESSORY INFORMATION.
- PLEASE STIFFEN PIPES AGAINST ROTATION.
- BOOM DIMENSIONS AND ELECTRIC TRIMS ARE TAKEN FROM DECK TO PIPES
- FOOTPRINTS REPRESENT APPROXIMATE LOCATION OF UNITS
- NO SUBSTITUTIONS WITHOUT DESIGNER APPROVAL.

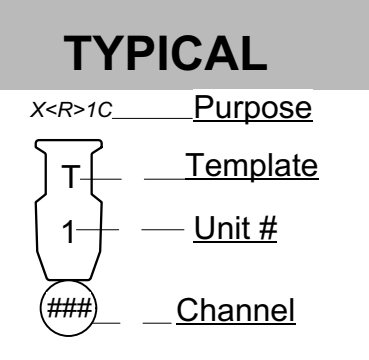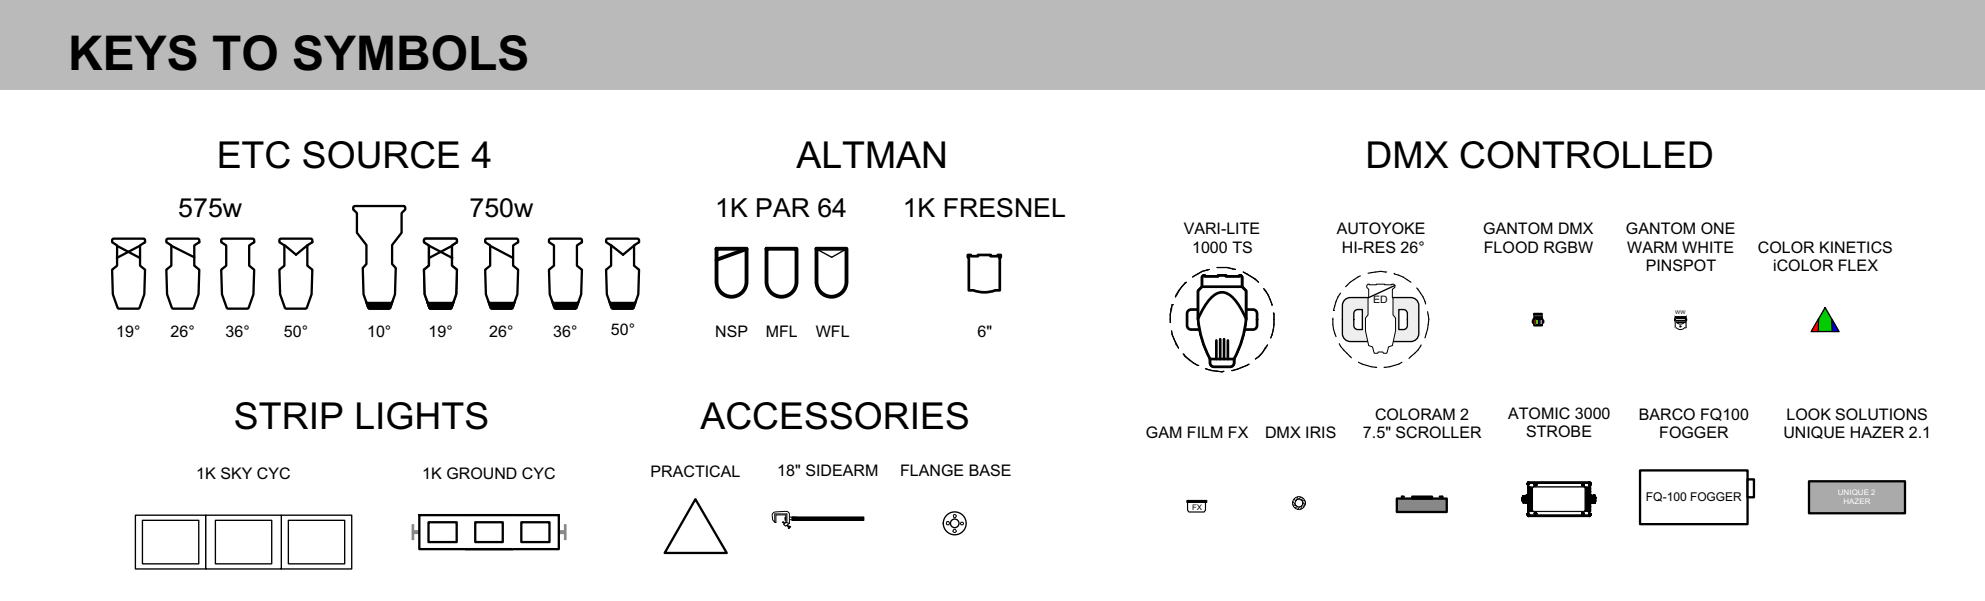

SUBMISSIONS

PRELIM SUBMISSION	30 JUNE 2018 B.C. HEYDT
COLOR SUBMISSION	1 JULY 2018 B.C. HEYDT
PLOT SUBMISSION	2 JULY 2018 B.C. HEYDT
PLOT REVISION	7 JULY 2018 B.C. HEYDT
FIRE REVISION	9 JULY 2018 B.C. HEYDT
PRACTICAL ADDS	12 JULY 2018 B.C. HEYDT
NEW BORDER & SNOW	31 JULY 2018 B.C. HEYDT
TECH	8 AUG 2018 B.C. HEYDT

THE MOUSETRAP

DECK PLOT

SCALE: 1/4"=1'-0" DRAWING BY B.C. HEYDT
 UNLESS OTHERWISE NOTED

DWG # **2** OF 3