


SCALE: 1/4"=1'-0"
FOR REFERENCE

- KEYS TO INSTRUMENTS**
- ETC S4 LUSTR SERIES 2 19" @ 171w
 - ETC S4 LUSTR SERIES 2 26" @ 171w
 - ETC S4 LUSTR SERIES 2 36" @ 171w
 - ETC S4 19" @ 750w
 - ETC S4 26" @ 750w
 - ETC S4 36" @ 750w
 - ETC S4 50" @ 750w
 - ETC S4 70" @ 750w
 - ETC S4 19" @ 575w
 - ETC S4 26" @ 575w
 - ETC S4 36" @ 575w
 - ETC S4 50" @ 575w
 - ETC S4 ZOOM 25"-50" @ 575w
 - ETC S4 PAR WFL @ 575w
 - SELECON ACCLAIM 4" FRESNEL @ 500w
 - ALTMAN 4.5X6 @ 575w
 - ALTMAN 6X9 @ 575w
 - ALTMAN 6X12 @ 575w
 - ALTMAN PARCAN MFL @ 1kw
 - ALTMAN PARCAN WFL @ 1kw
 - ALTMAN 3" FRESNEL @ 100w
 - PRACTICAL
 - CHROMA Q COLORFORCE 12 @ 120w
 - HES SOLAFRAME 750 @ 270w
 - DMX IRIS
 - 18" SIDEARM
 - RGBW LED TAPE
 - TOPHAT FOOTPRINT
 - BOOM BASE
 - ROSCO I-CUE
 - DROP-IN IRIS
 - S4 SPOT ATTACHMENT
 - RADIANCE HAZER
 - FLOOR BASE

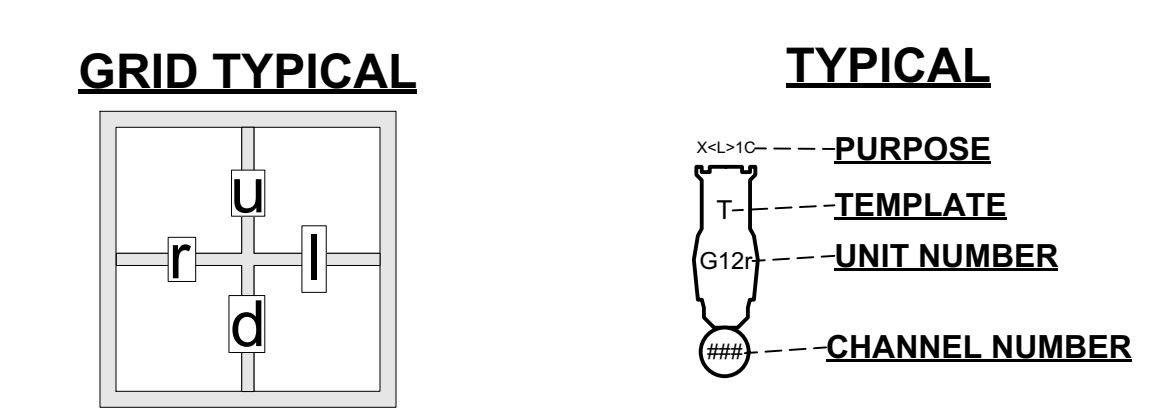

SUBMISSIONS

REV	DATE	NOTE
REV 1	2018.10.17	PRELIMINARY SUBMISSION-BCH
REV 2	2018.10.18	PRELIMINARY SUBMISSION REVISED-BCH
REV 3	2018.10.18	PRELIMINARY SUBMISSION REVISED 6PM-BCH
REV 4	2018.10.25	COLOR AND TEMPLATES SUBMISSION-BCH
REV 5	2018.10.31	MINOR REVISIONS- JEJ
REV 6	2018.11.11	POST-PRIORITY REVISIONS-JEJ
REV 7	2018.11.26	CURTAIN LIGHT REVISIONS-JEJ



CABARET

FORUM THEATER

DIRECTOR & CHOREOGRAPHER.....ANNE MCALEXANDER
 SCENIC DESIGN.....JACOB BROWN
 COSTUME DESIGN.....XINGTONG LI
 LIGHTING DESIGN.....BENTLEY HEYDT
 PRODUCTION ELECTRICIAN.....PIPER KIRCHOFFER
 ASSOC. LIGHTING DESIGNER.....JENNINGS JOHNSON

- NOTES**
- SPACING 1'-6" UNLESS NOTED, TIC MARKS DENOTE 1'-6" SPACES.
 - 2-FER WITHIN CHANNELS.
 - PLEASE PROVIDE SPARE CIRCUITS ON ALL POSITIONS.
 - PLEASE HAVE ALL COLOR, TEMPLATES, AND ACCESSORIES INSTALLED THE START OF FOCUS.
 - PLEASE HAVE SPARE R119 AND R132 ON HAND.
 - PLEASE HAVE BLACKWRAP AND BLACKTAK ON HAND.
 - PLEASE HAVE EXTRA BARN DOORS AND TOP HATS ON HAND.
 - PLEASE DRESS CABLE IMMACULATELY.
 - ALL TRIMS TAKEN FROM CENTER OF PIPES.
 - ALL TAILDOWN DIMENSIONS MEASURED FROM SIDE ARMS.
 - FOOTPRINTS DENOTE APPROXIMATE LOCATION OF UNIT.
 - NO SUBSTITUTIONS WITHOUT DESIGNER APPROVAL.
 - ALL UNITS ON TAILDOWNS AND LADDERS RECEIVE TOP HATS.
 - PLEASE COVER UNNECESSARY SPILL FROM ALTMAN FIXTURES.
 - SIDE ARMS ARE 18" UNLESS OTHERWISE NOTED.

DISCLAIMER

THIS DRAWING REPRESENTS VISUAL CONCEPTS AND CONSTRUCTION SUGGESTIONS ONLY. IT DOES NOT REPLACE THE KNOWLEDGE AND ADVICE OF A LICENSED STRUCTURAL ENGINEER. THE DESIGNER IS UNQUALIFIED TO DETERMINE THE STRUCTURAL APPROPRIATENESS OF THIS DESIGN AND WILL NOT ASSUME RESPONSIBILITY FOR IMPROPER ENGINEERING OR USE.

SCALE: 1/2"=1'0"
 UNLESS OTHERWISE NOTED
 DRAWING BY: B.C. HEYDT
 DRAWING DATE: 2018.11.26 JEJ

DWG #
2 OF 4

BOOMS, LADDERS, TAILDOWNS, & PERCHES